



Lower Floor



DESIGN PROFILE
 WEBSITE/EMAIL
 www.designprofile.com
 plans@designprofile.com
 (480) 461-8780
 (FAX) 461-8780

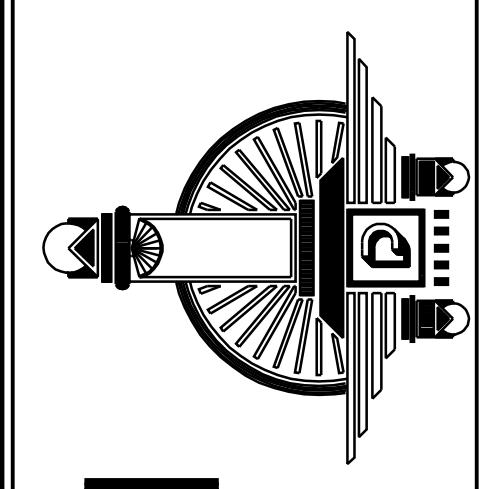


ARIZONA DESIGN PROFILE
 (480) 461-8810

1-800-264-2786

JOB NAME: LOT #15 FIREROCK P2-Q1
 9839 N. PALISADES BLVD.

DATE:	03.01.05
1	REVISED 8.30.05
2	REVISED 9.15.05
3	REVISED 7.20.06
4	REVISED 10.04.06
5	REVISED 7.01.08
6	REVISED 12.09.08

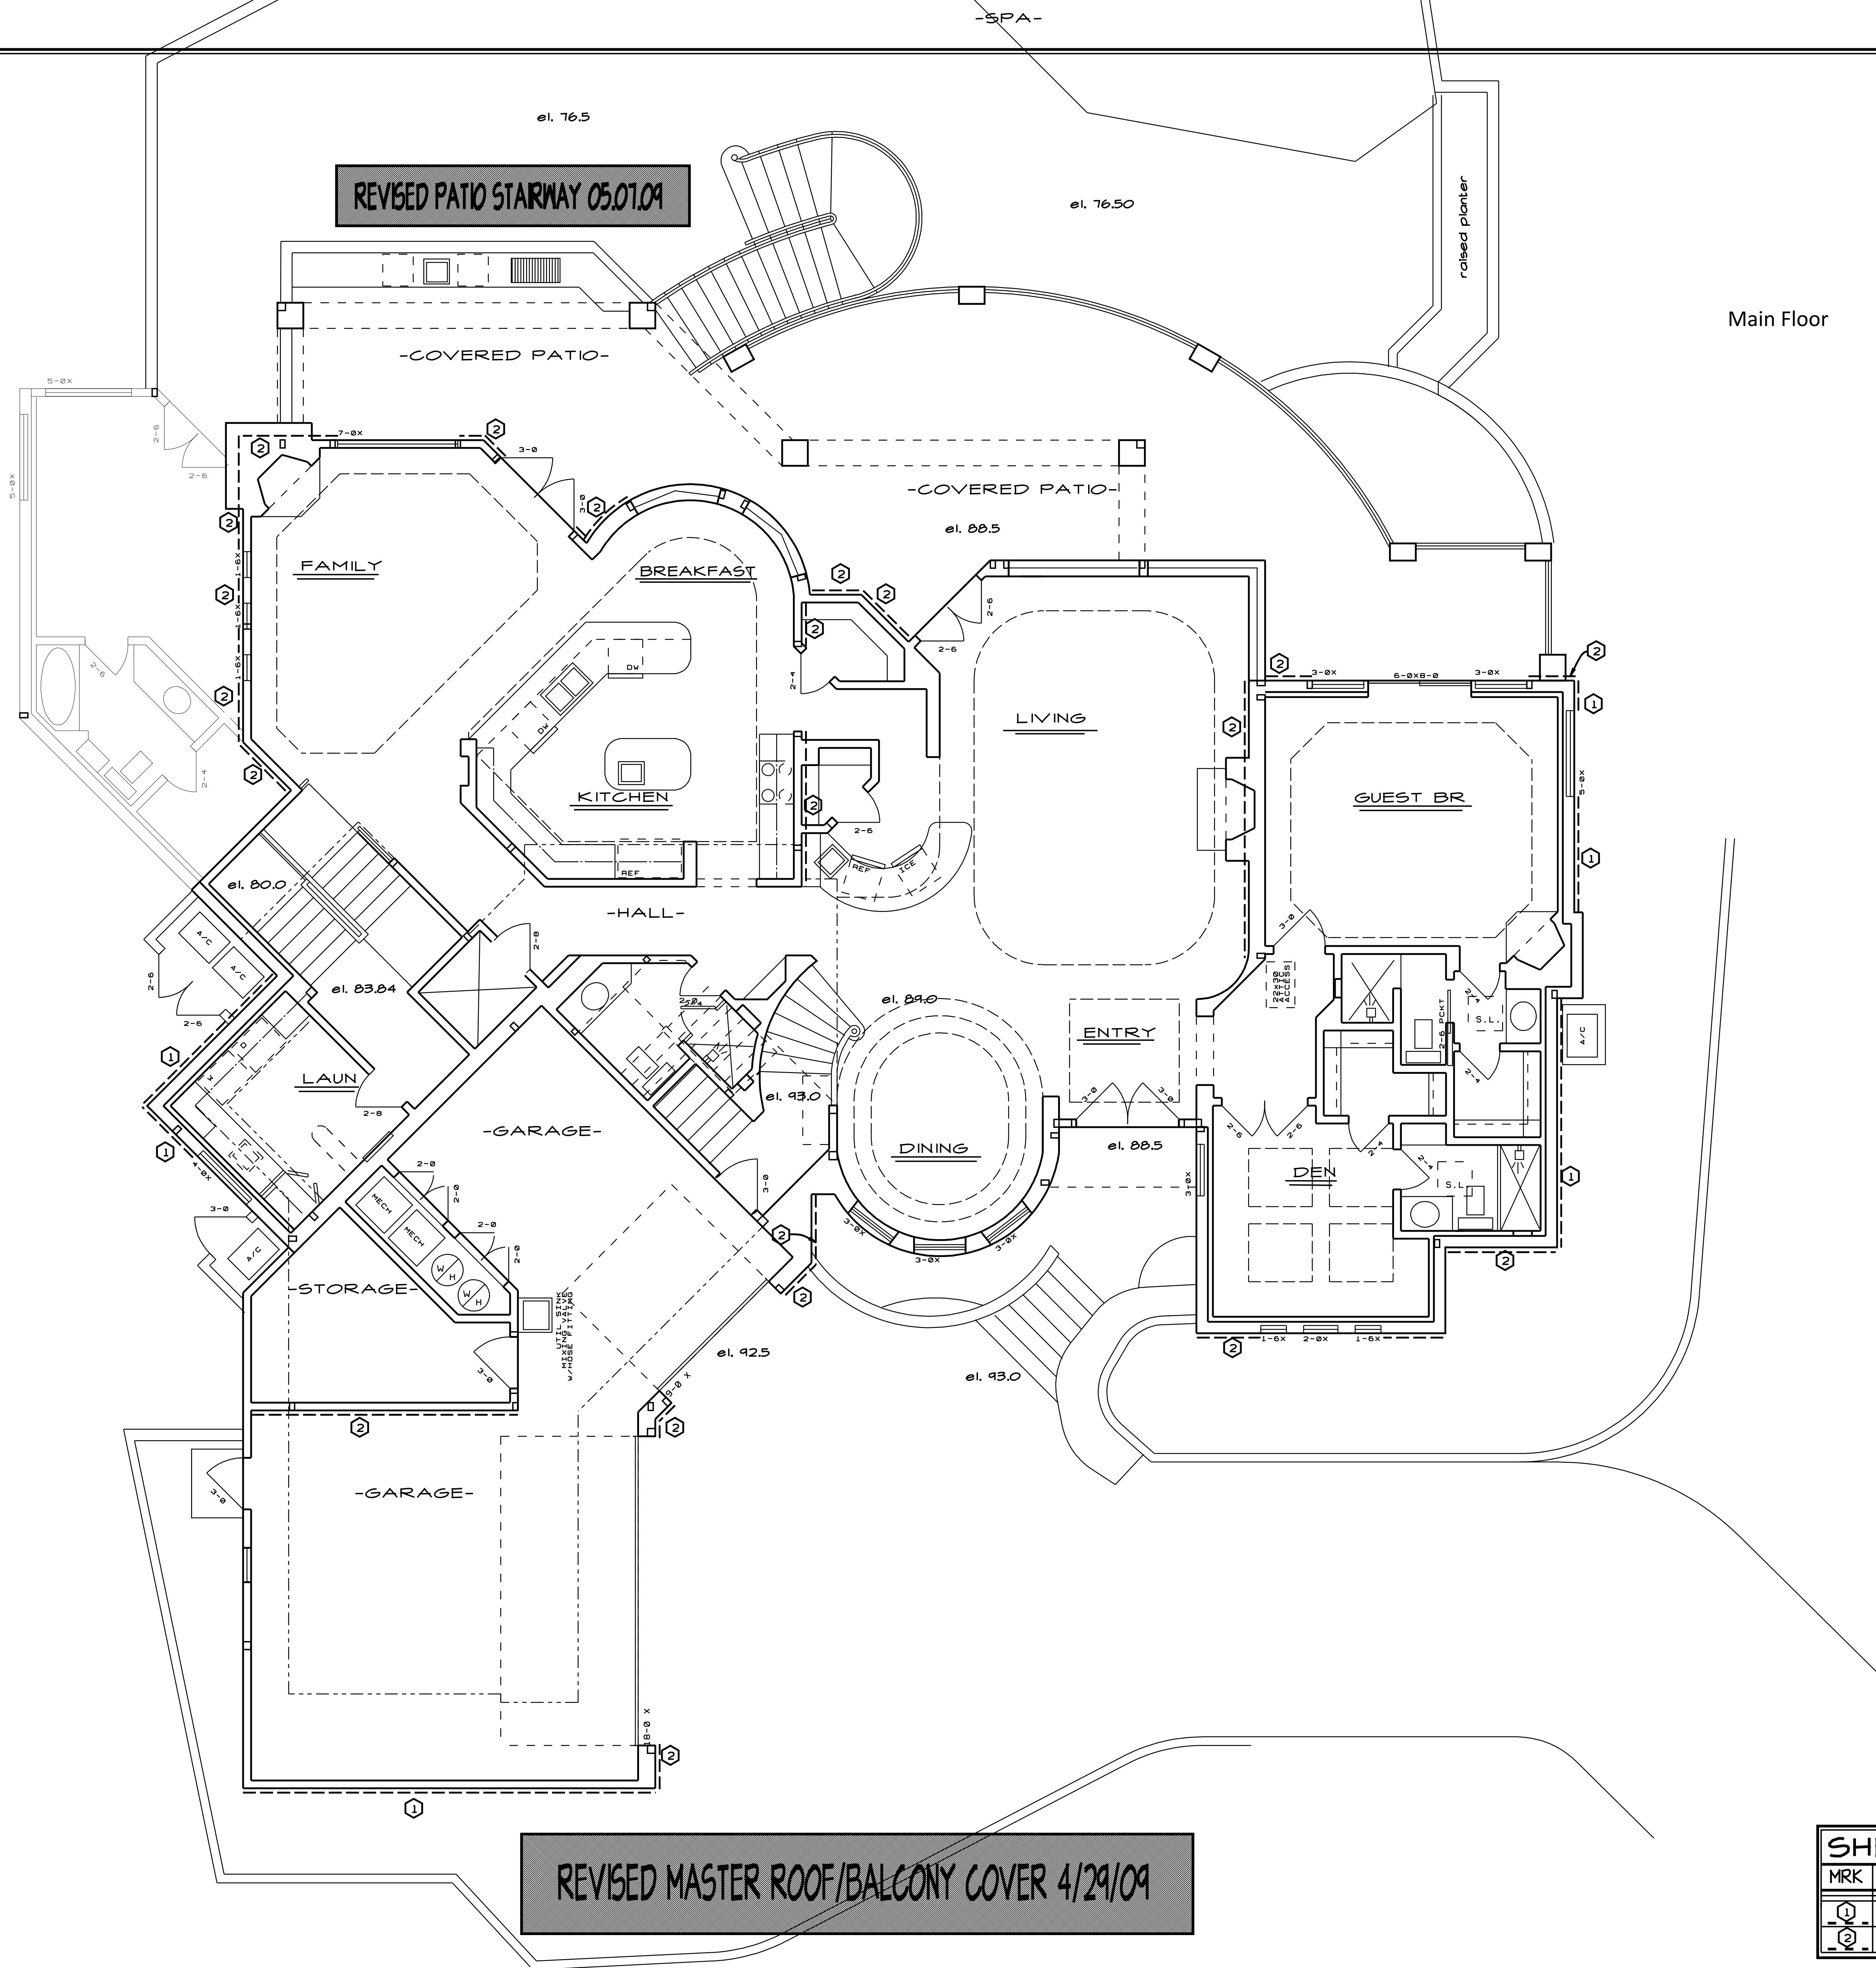

Main Floor

SHEARWALL SCHEDULE			
MRK	SHEARWALL TYPE	PANEL EDGE NAILING	INTERMEDIATE MEMBER NAILING
1	3/8" PLYWOOD, OSB	8d @ 6" O.C.	8d @ 12" O.C.
2	3/8" PLYWOOD, OSB	8d @ 4" O.C.	8d @ 12" O.C.

DATE: 03.01.05
1 REVISED 8.30.05
2 REVISED 9.15.05
3 REVISED 7.20.06
4 REVISED 8.22.06
5 REVISED 1.01.08
6 REVISED 12.09.08

1-800-264-2786

JOB NAME: LOT #15 FIREROCK P2-Q1
 9839 N. PALISADES BLVD.

DESIGN PROFILE


ARIZONA DESIGN PROFILE
 WEBSITE: WWW.AZDESIGNPROFILE.COM
 (480) 461-8810

PROFILE

WEBSITE: WWW.AZDESIGNPROFILE.COM
 (480) 461-8810



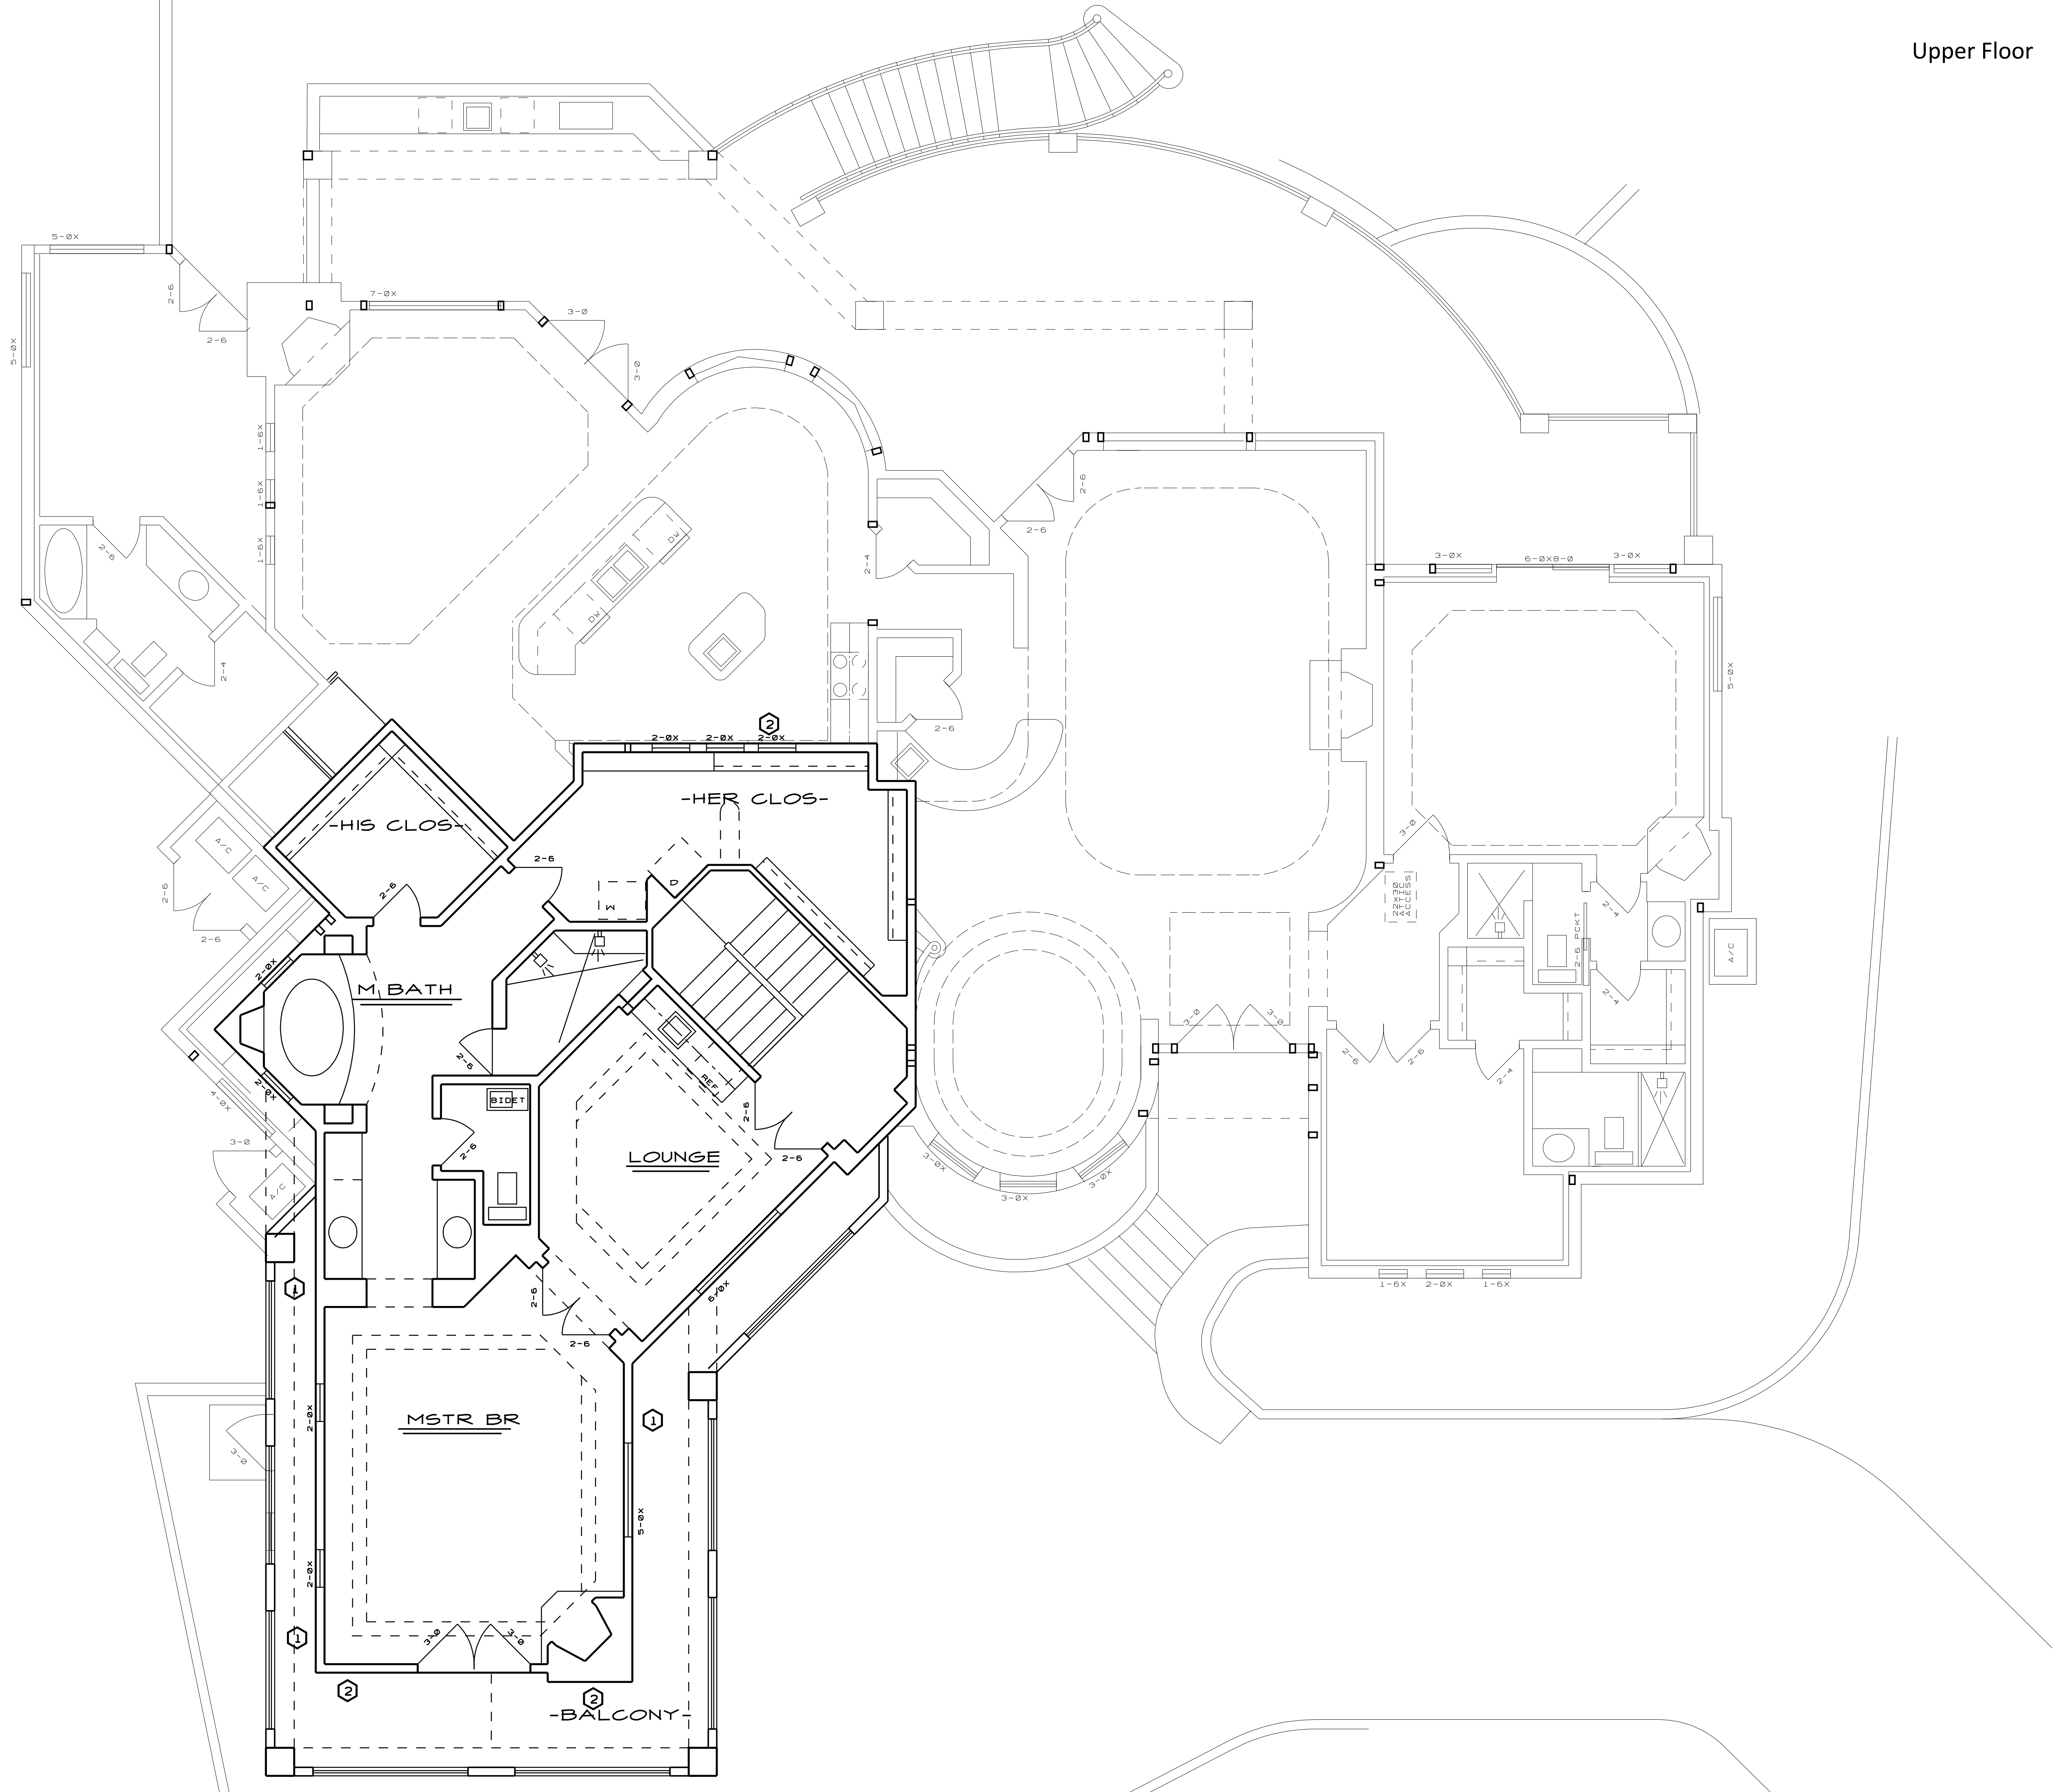

Upper Floor

REVISED MASTER ROOF/BALCONY COVER 4/29/09




SCALE: 1/4"=1'-0"

DATE:	03.01.05
1	REVISED 08.30.05
2	REVISED 9.15.05
3	REVISED 1.20.06
4	REVISED 8.22.06
5	REVISED 10.1.06
6	REVISED 12.09.06

JOB NAME: LOT #15 FIREROCK P2-Q1
9839 N. PALISADES BLVD.

1-800-264-2186

ARIZONA DESIGN PROFILE
MEMBER ARIZONA PDSB
(480) 461-8810

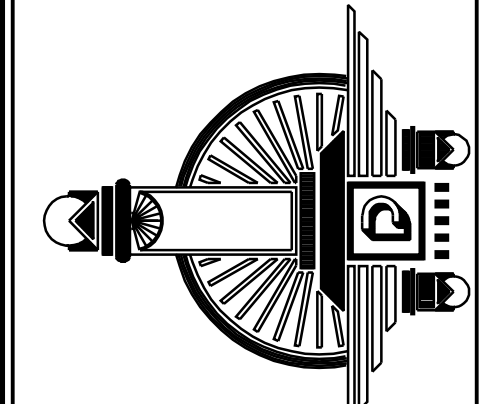

DESIGN PROFILE
WEBSITE/EMAIL
plannedesignprofile.com
(461) 8780

